

# Technical Data Sheet

# ROPER RHODES®

STORM NOVA Deck Mounted Bath Shower Mixer - T464202


No.	Description	Code	Fixings Included
1	STORM NOVA Deck Mounted Bath Shower	T464202	YES



Min Pressure:	0.2bar
0.2bar	7.5 litres / min
0.3bar	10 litres / min
0.4bar	11.5 litres / min
0.5bar	13 litres / min
1bar	18.5 litres / min
2bar	26.5 litres / min

## Dimensions:

Diagrams not to scale. All dimensions in mm (tolerance of +/-5mm)

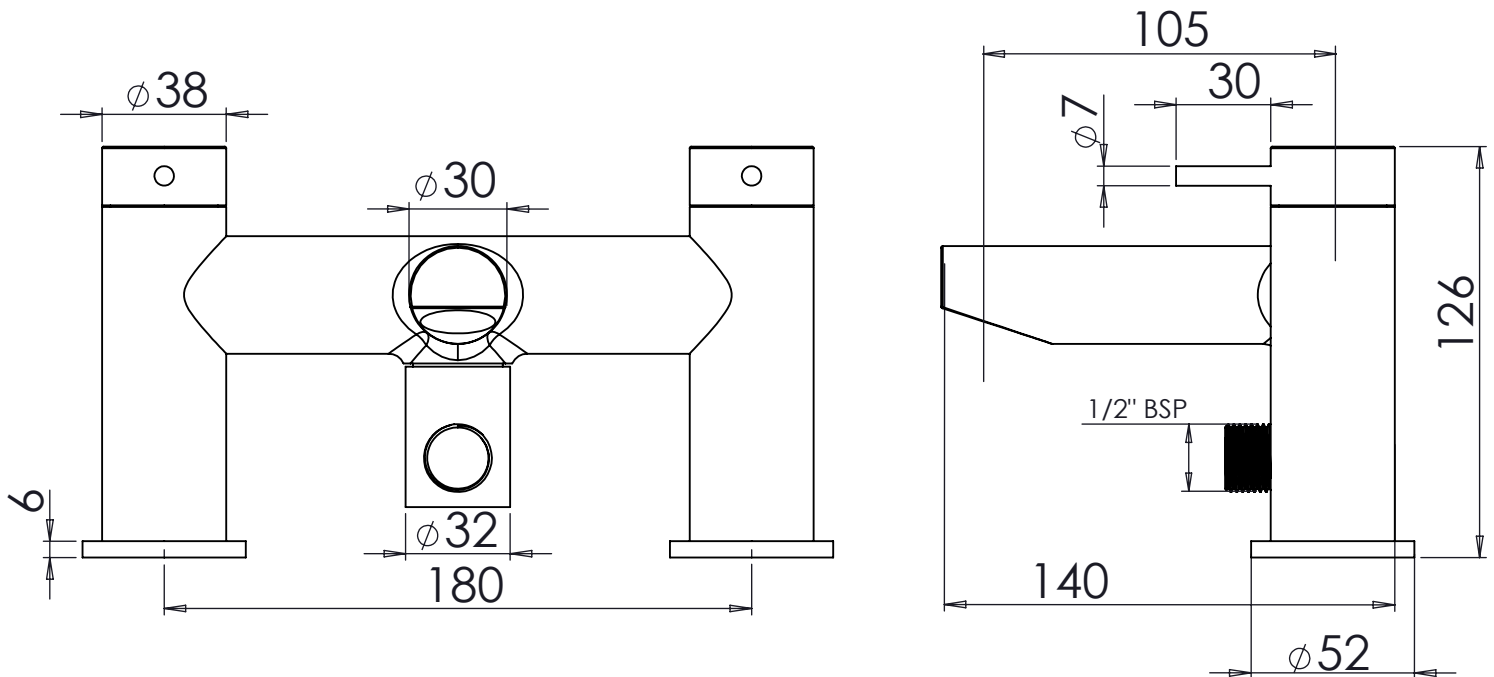

\*Dimensions are subject to change, customers are advised to measure actual product before commencing installation.

## FAQs

**What is the size of the bath filler threaded connection?** The threaded connectors have a standard 3/4" BSP fixing.

**Does the product come fitted with an aerator?** Yes, the aerator comes pre-installed but can be replaced.

**What is the minimum recommended operating pressure of the tap?** 0.2 bar